


All dimming ballasts to be Lutron EcoSystem, HI-Lume or Eco-10 type.
 E.E. to confirm all circuiting requirements.
 Architect to verify quantity, location & finish of all controls.
 All faceplates, dimmers, switches, receptacles & cable/phone jacks to be Lutron NOVA T+.
 Lutron Field Service commissioning included in all systems. Initiator on 8 year limited warranty. The electrical contractor must contact Lutron (800-523-9466) to set up, visit with 10 days notice.

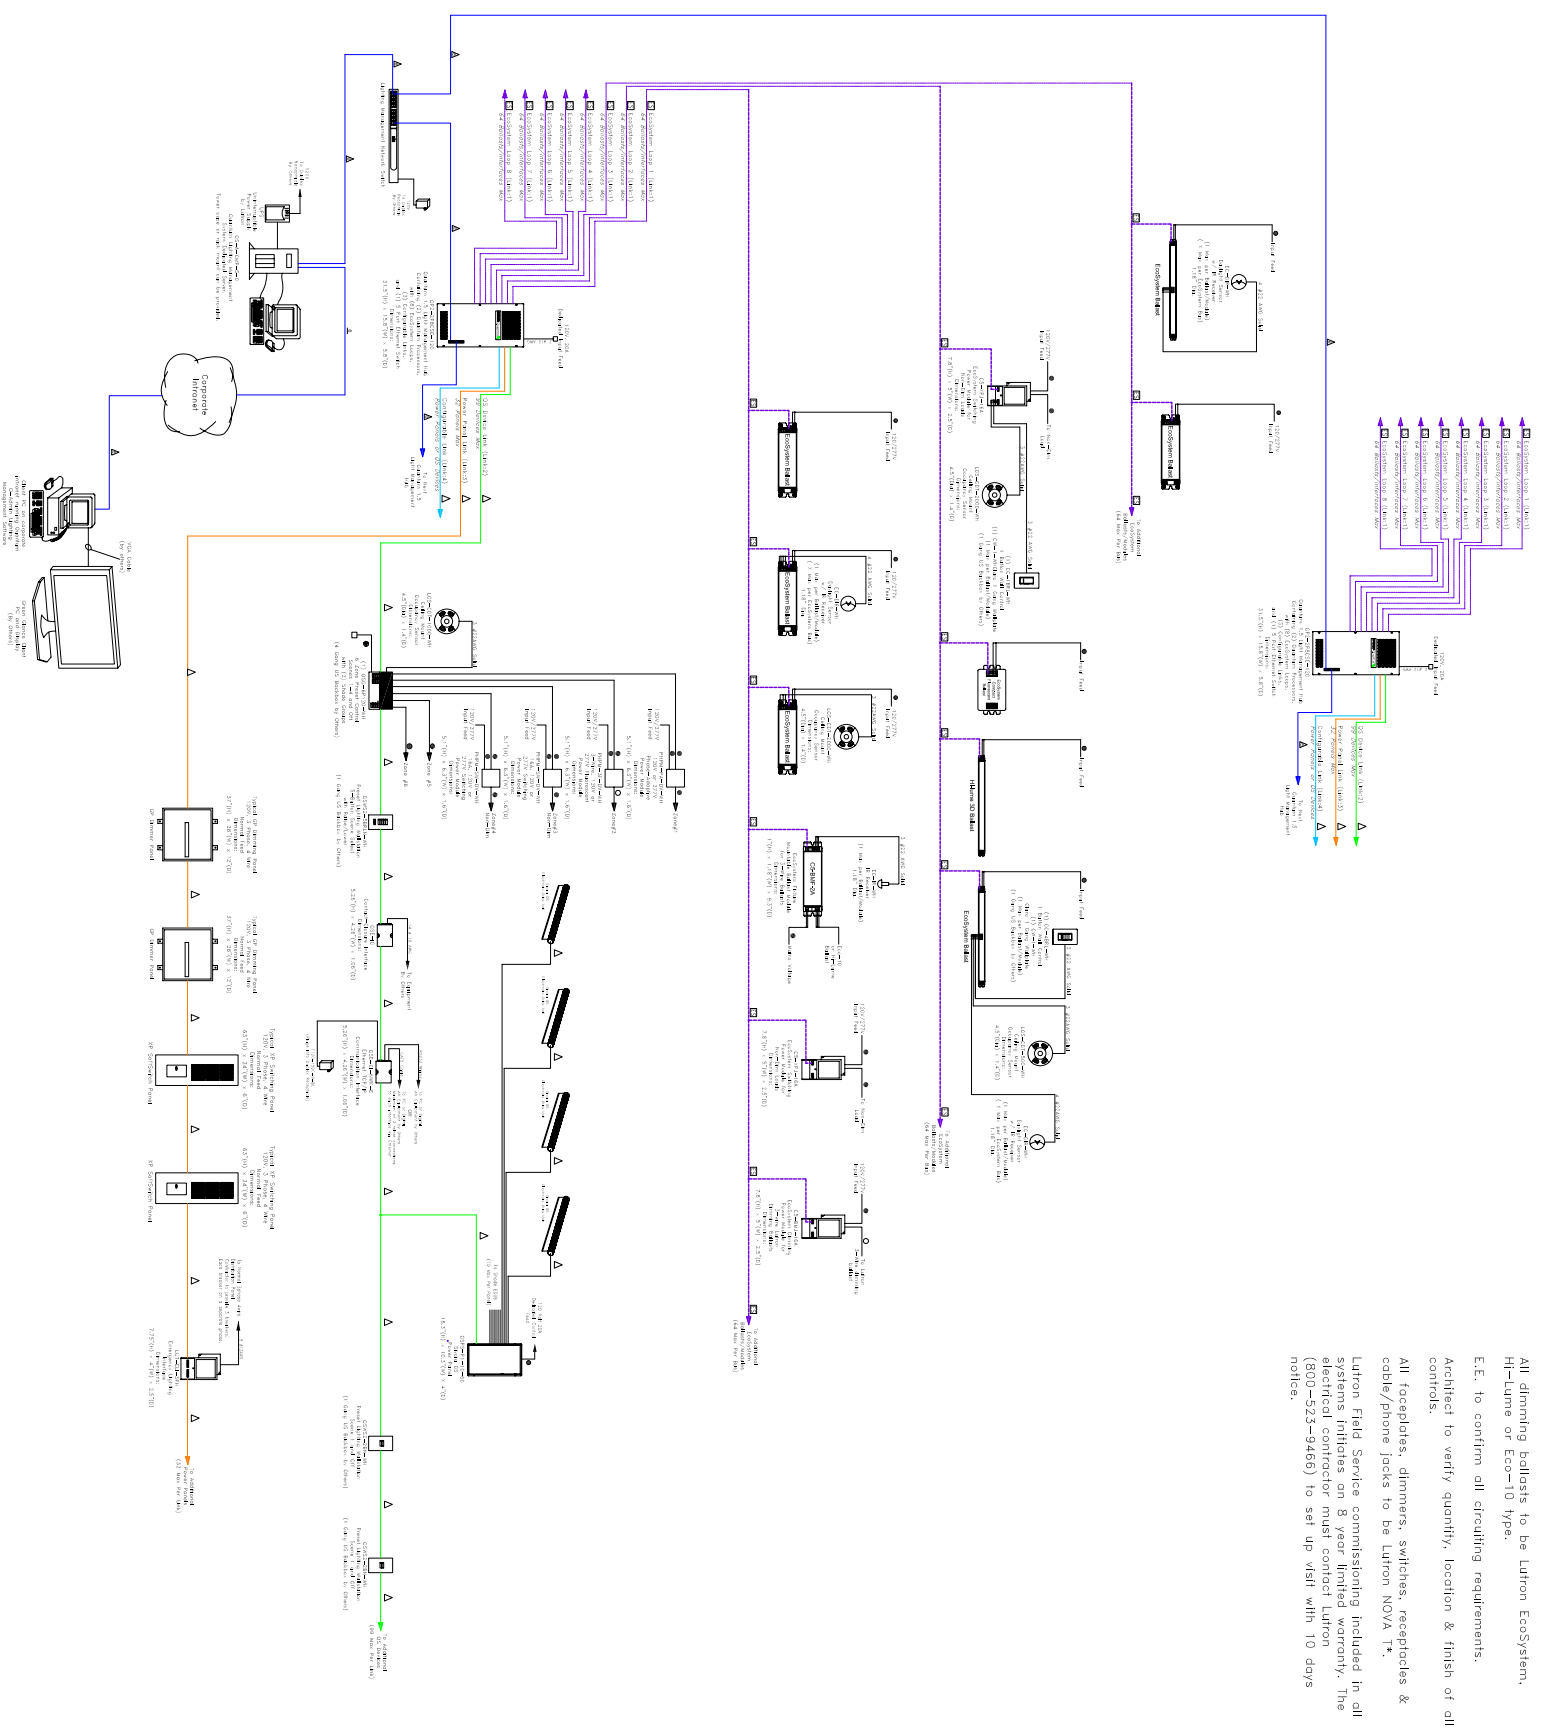

Quantum Typical System

**CONCEPT DRAWING
 NOT FOR CONSTRUCTION**

Project Number:	X
Drawn By:	X
Checked/Revised:	X
Design/Plan:	X
Sketch:	X



12/2002
 All dimming ballasts shall be EcoSystem Eco-10 or Eco-10 type.
 E.E. to confirm all circuiting requirements.
 Architect to verify quantity, location & finish of all controls.
 All faceplates, dimmers, switches, receptacles & cable/phone jacks to be Lutron NOVA T+.
 Lutron Field Service commissioning included in all systems. Initiator on 8 year limited warranty. The electrical contractor must contact Lutron (800-523-9466) to set up, visit with 10 days notice.