


WIRING SYMBOLS

- Sivoia link requires Lutron cable SVO-CBL-250 or 2 #16AWG (Power), 1 #18 (Ground), plus 4 #18AWG twisted and shielded.
- 2 #12AWG (2.5mm²)

All dimming ballasts to be Lutron EcoSystem, Hi-Lume or Eco-10 type.
 E.E. to confirm all circuiting requirements.
 Architect to verify quantity, location & finish of all controls.
 All faceplates, dimmers, switches, receptacles & cable/phone jacks to be Lutron NOVA T*.
 Lutron Field Service commissioning included in all systems initiates an 8 year limited warranty. The electrical contractor must contact Lutron (800-523-9466) to set up visit with 10 days notice.

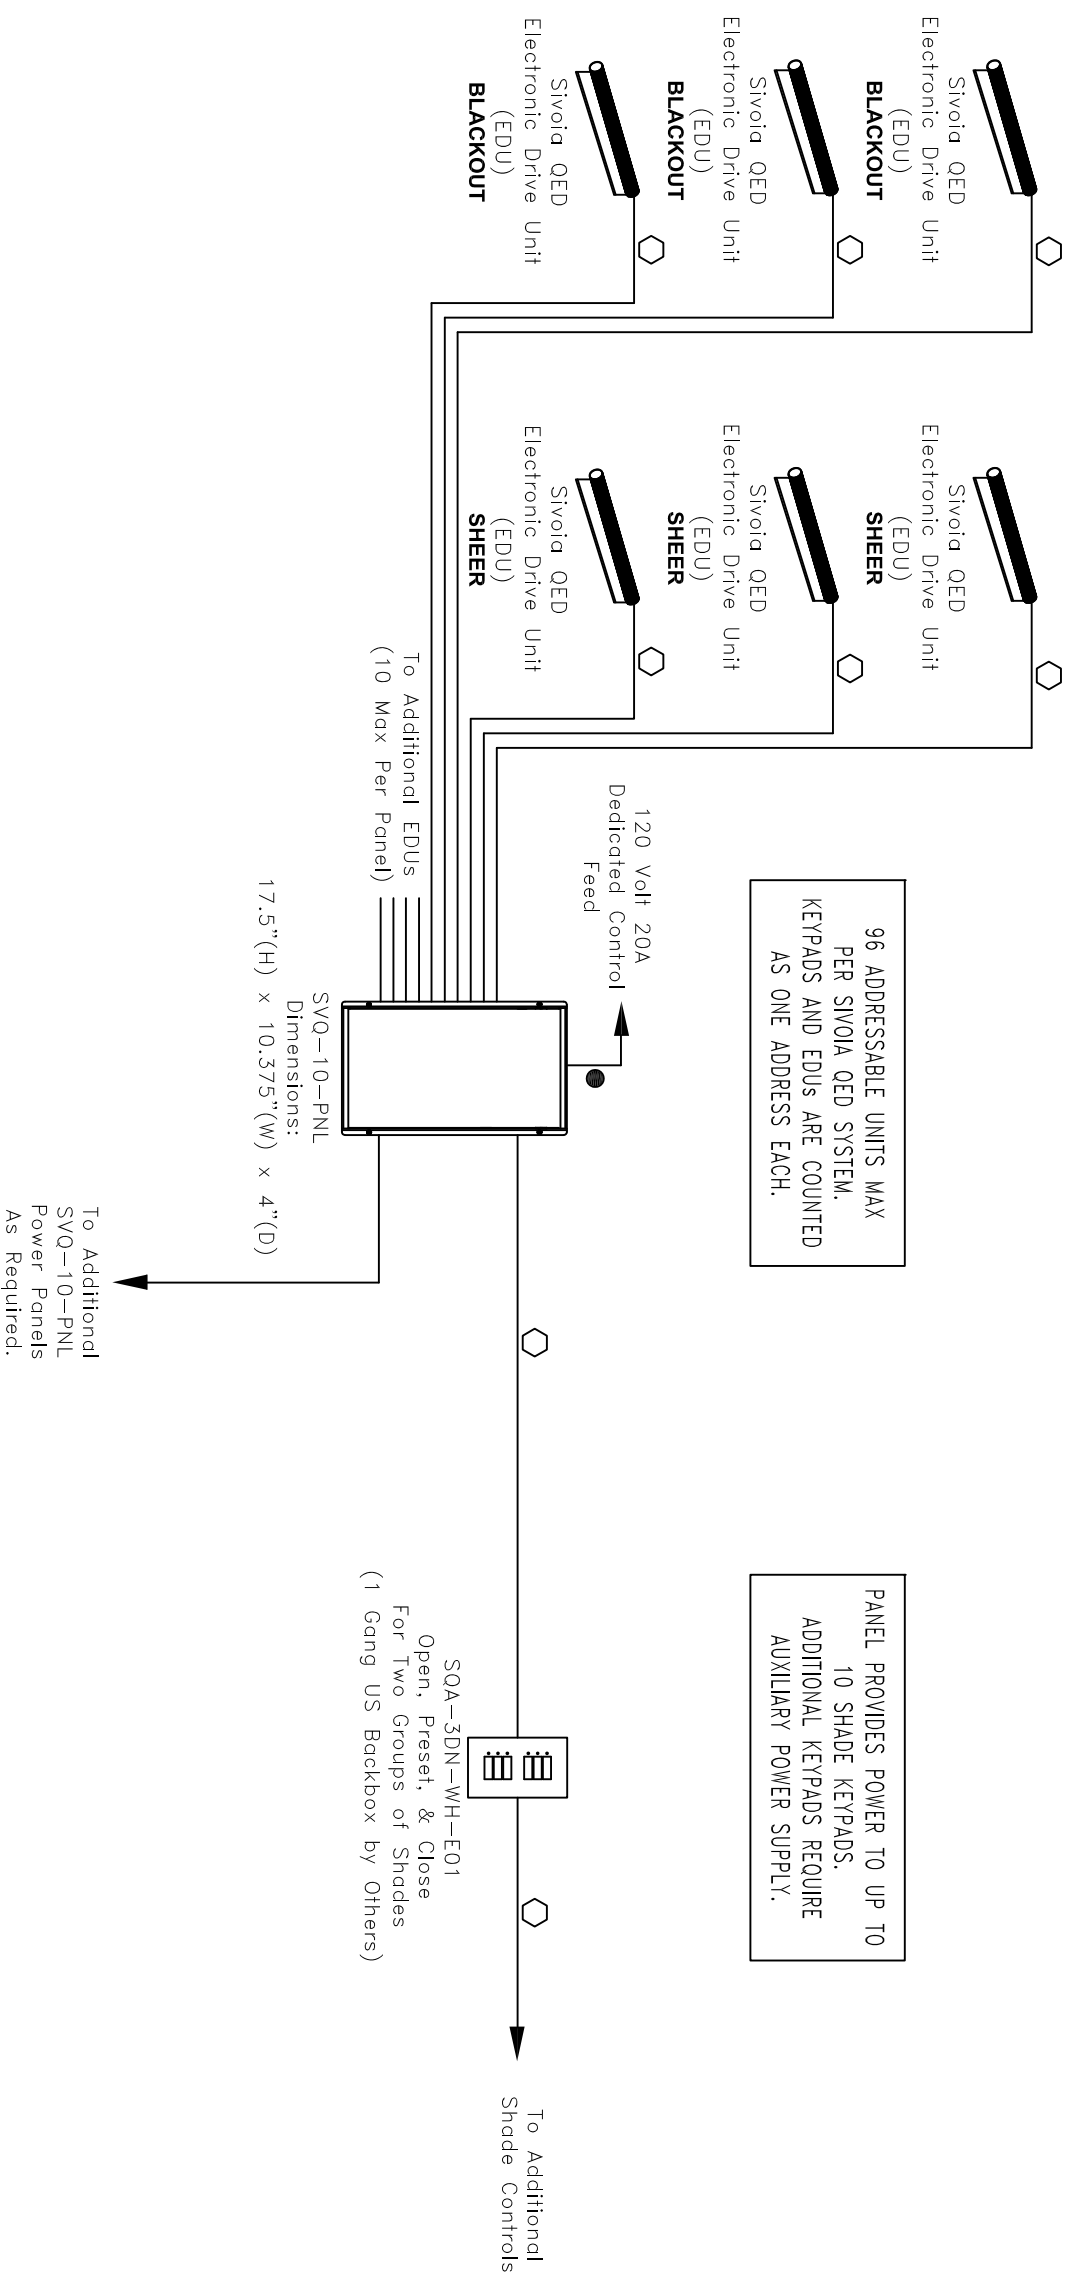

Sivoia QED Typical

**ONLINE DIAGRAM
 CONCEPT ONLY
 NOT FOR CONSTRUCTION**

| | |
|-------------------|---|
| Project Number: | X |
| Drawn By: | X |
| Drawing Revision: | X |
| Drawing Date: | X |
| Sheet: | X |