






All dimming ballasts to be Lutron EcoSystem, Hi-Lume or Eco-10 type.
 E.E. to confirm all circuiting requirements.
 Architect to verify quantity, location & finish of all controls.
 All facelifts, dimmers, switches, receptacles & cable/phone jacks to be Lutron NOVA T4.
 Lutron Field Service commissioning included in all systems initiates an 8 year limited warranty. The electrical contractor must contact Lutron (800-523-9466) to set up visit with 10 days notice.

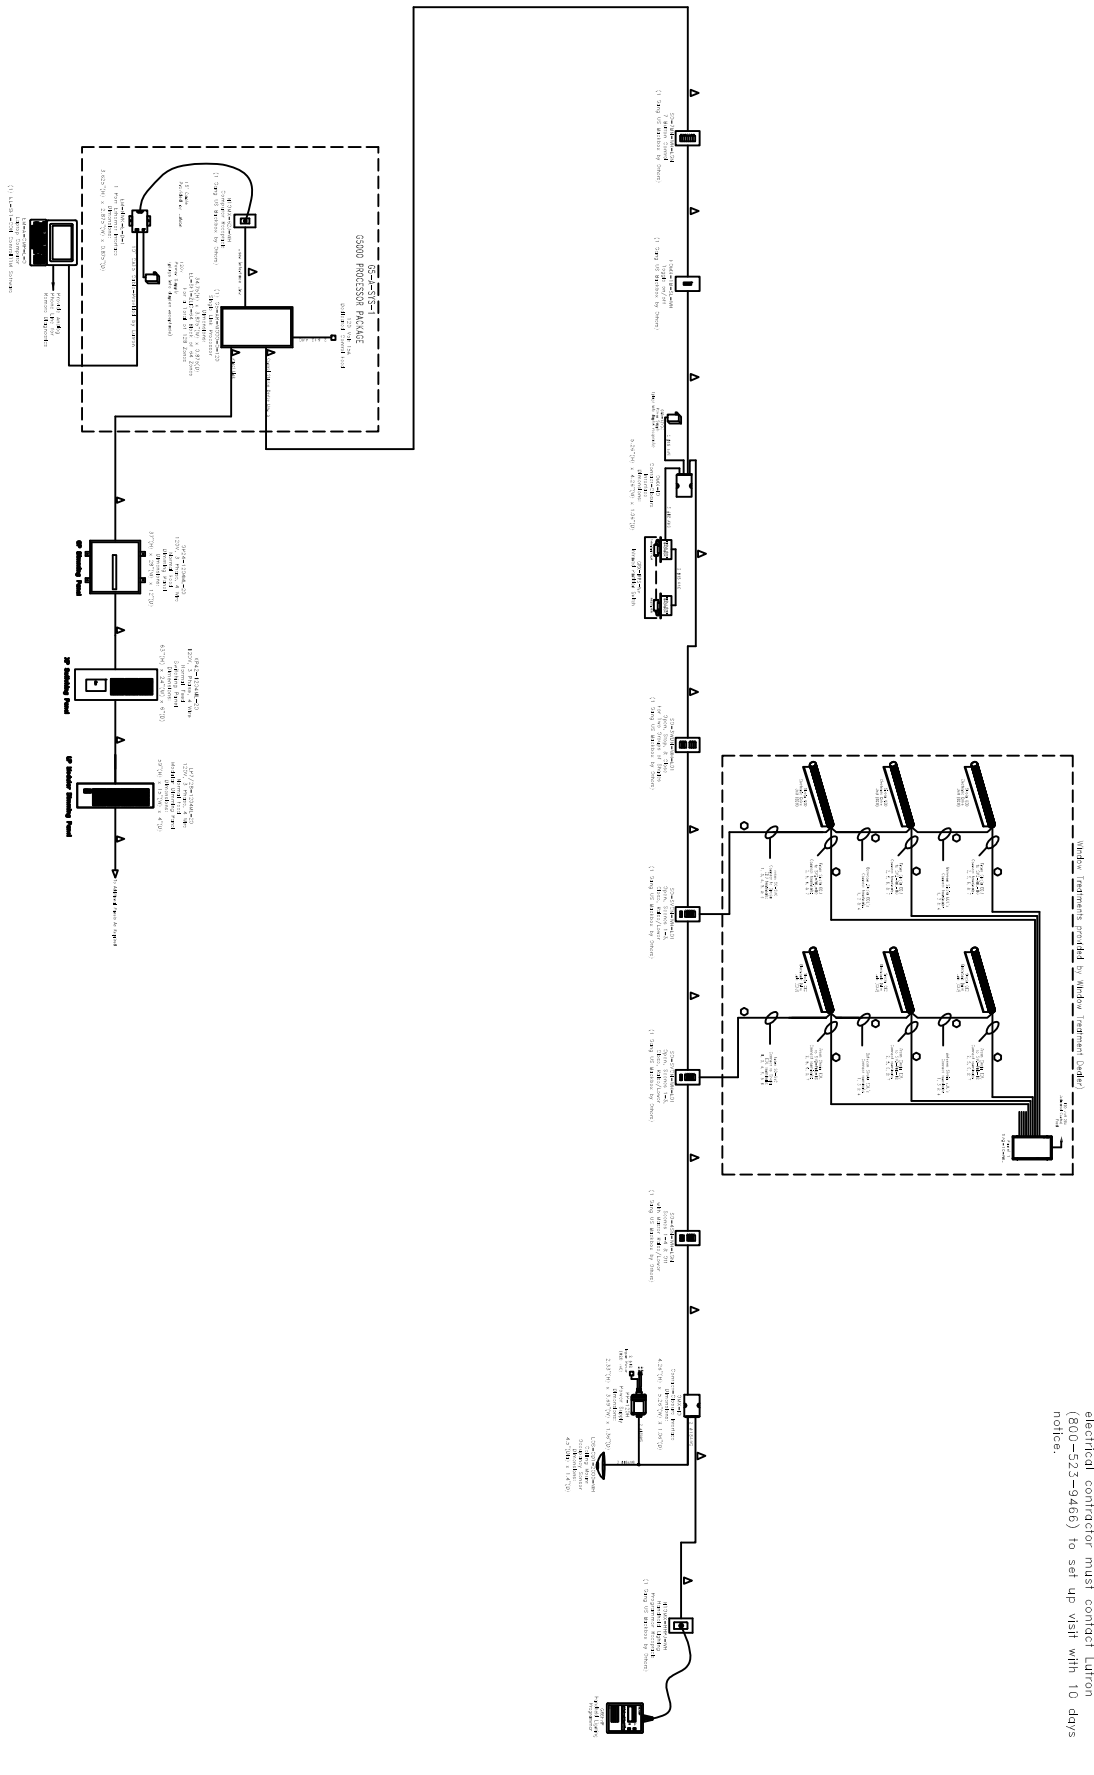

GRAFIK 5000
Typical System

CONCEPT DRAWING
 NOT FOR CONSTRUCTION


