


ALCR DEVICE FOR CONTROL OF BOTH NORMAL AND EMERGENCY NON-DIM LOADS

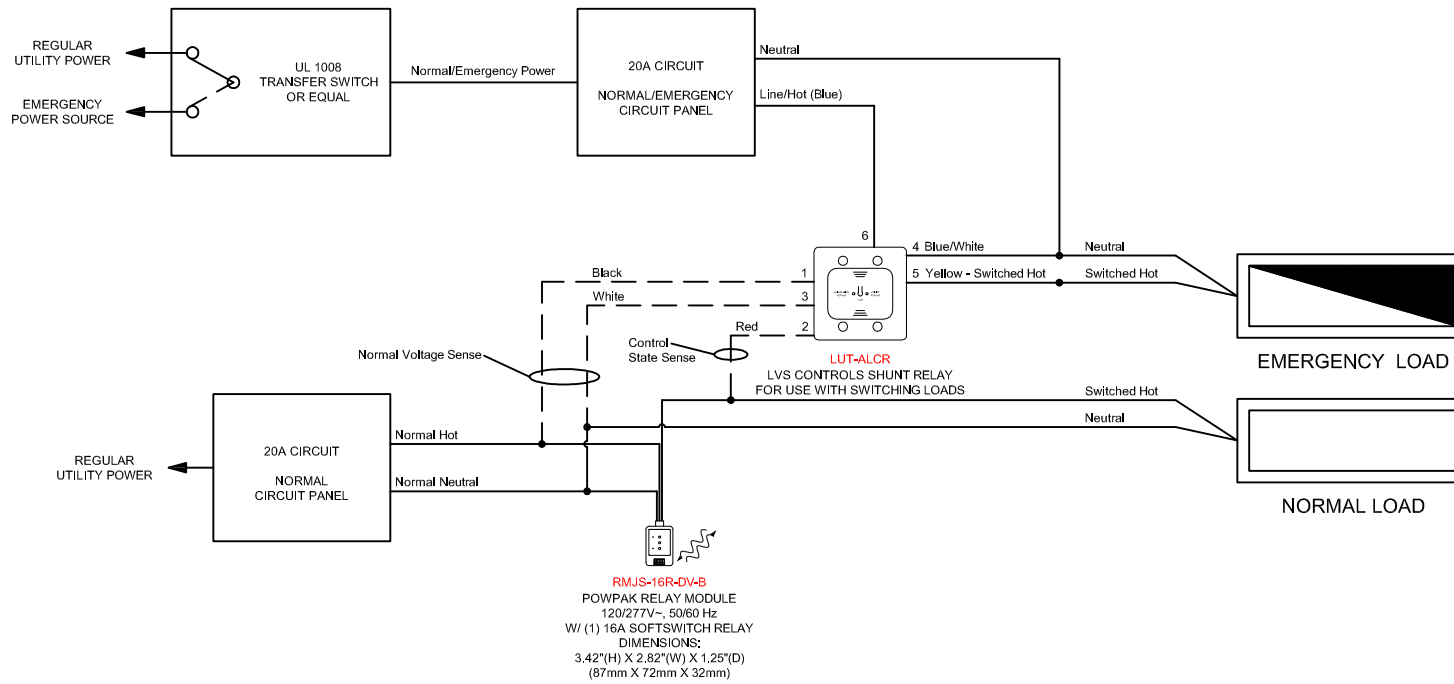

VIVE STANDALONE EMERGENCY DETAILS

LOCATION TBD

CONCEPT DRAWING
 NOT FOR CONSTRUCTION

Project Number: N/A

Drawn By: RT

Drawing Revision: 6

Drawing Date:

Sheet: 1 OF 1