


V24 FASCIA CEILING MOUNT

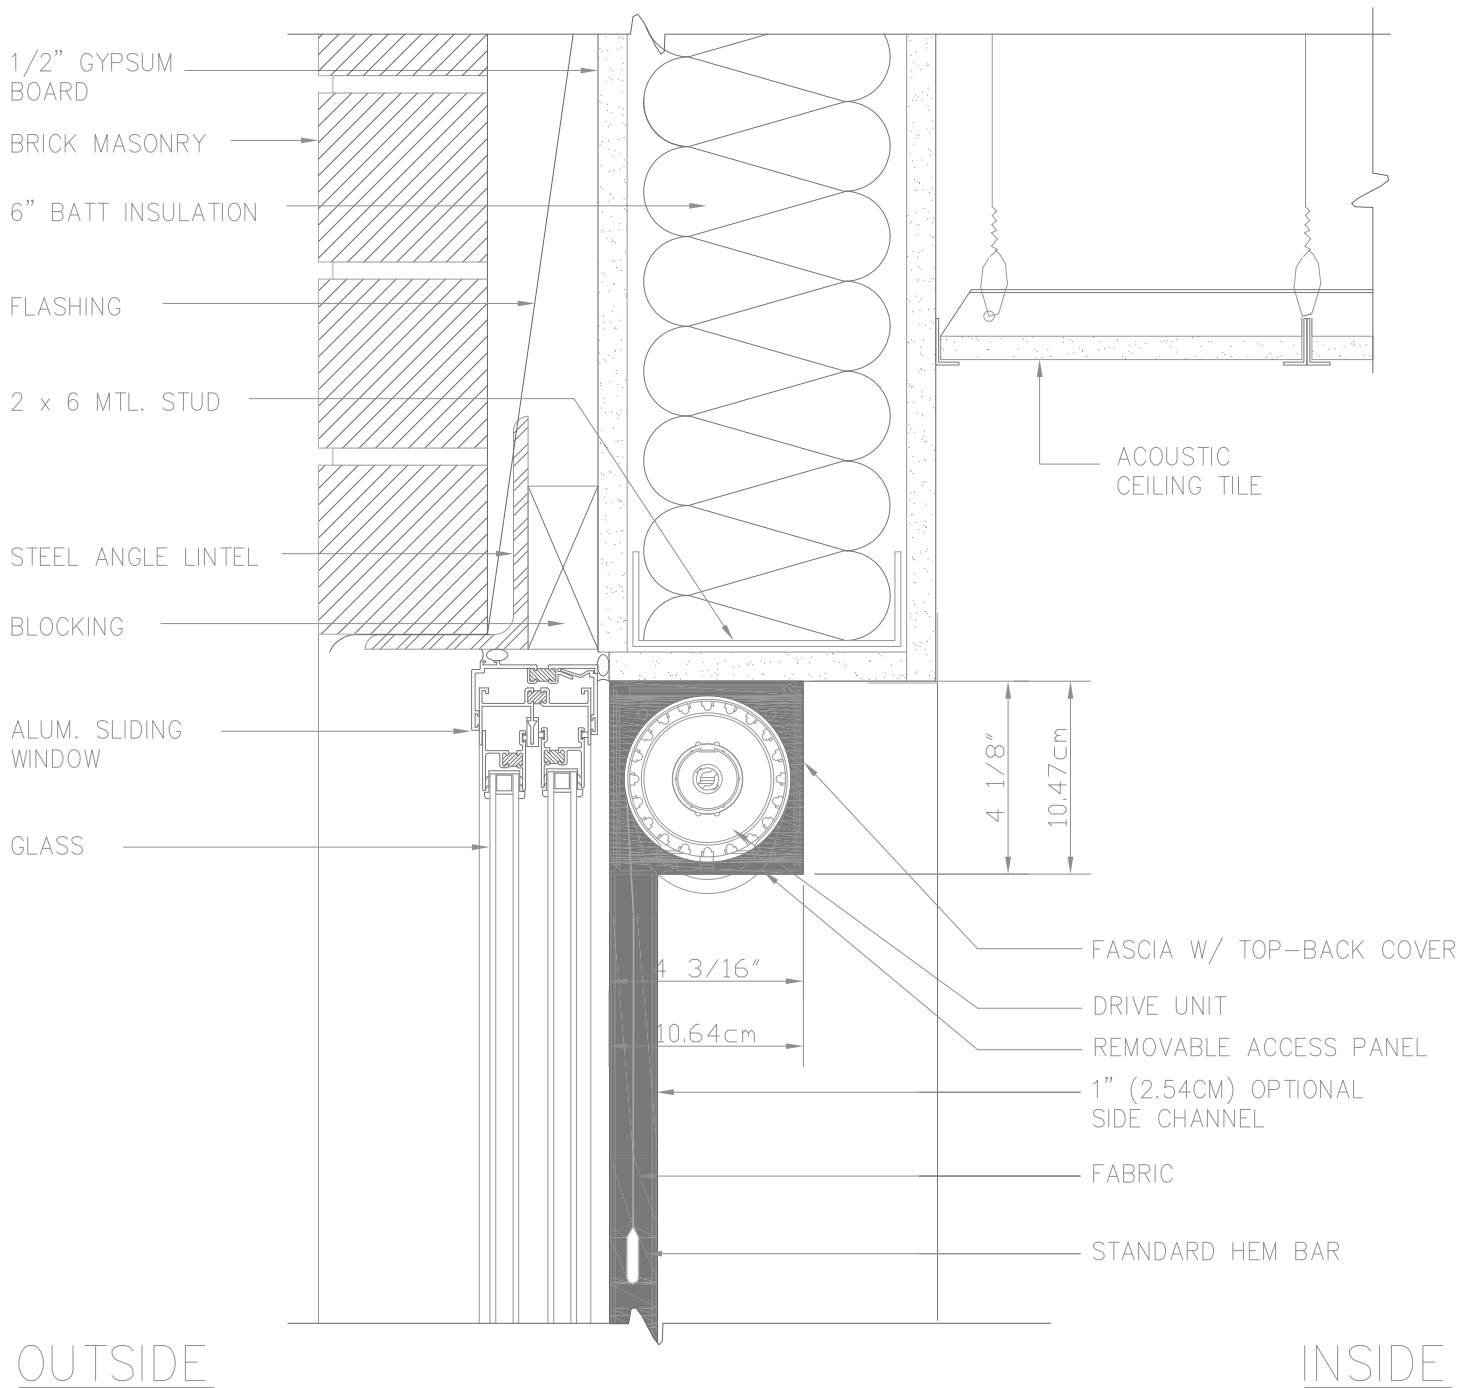

SECTION THRU HEAD

N.T.S.

